


Project:
Brand: Nudura | Core Width: 152mm | Units: metric

Plan View

Scale 1:50

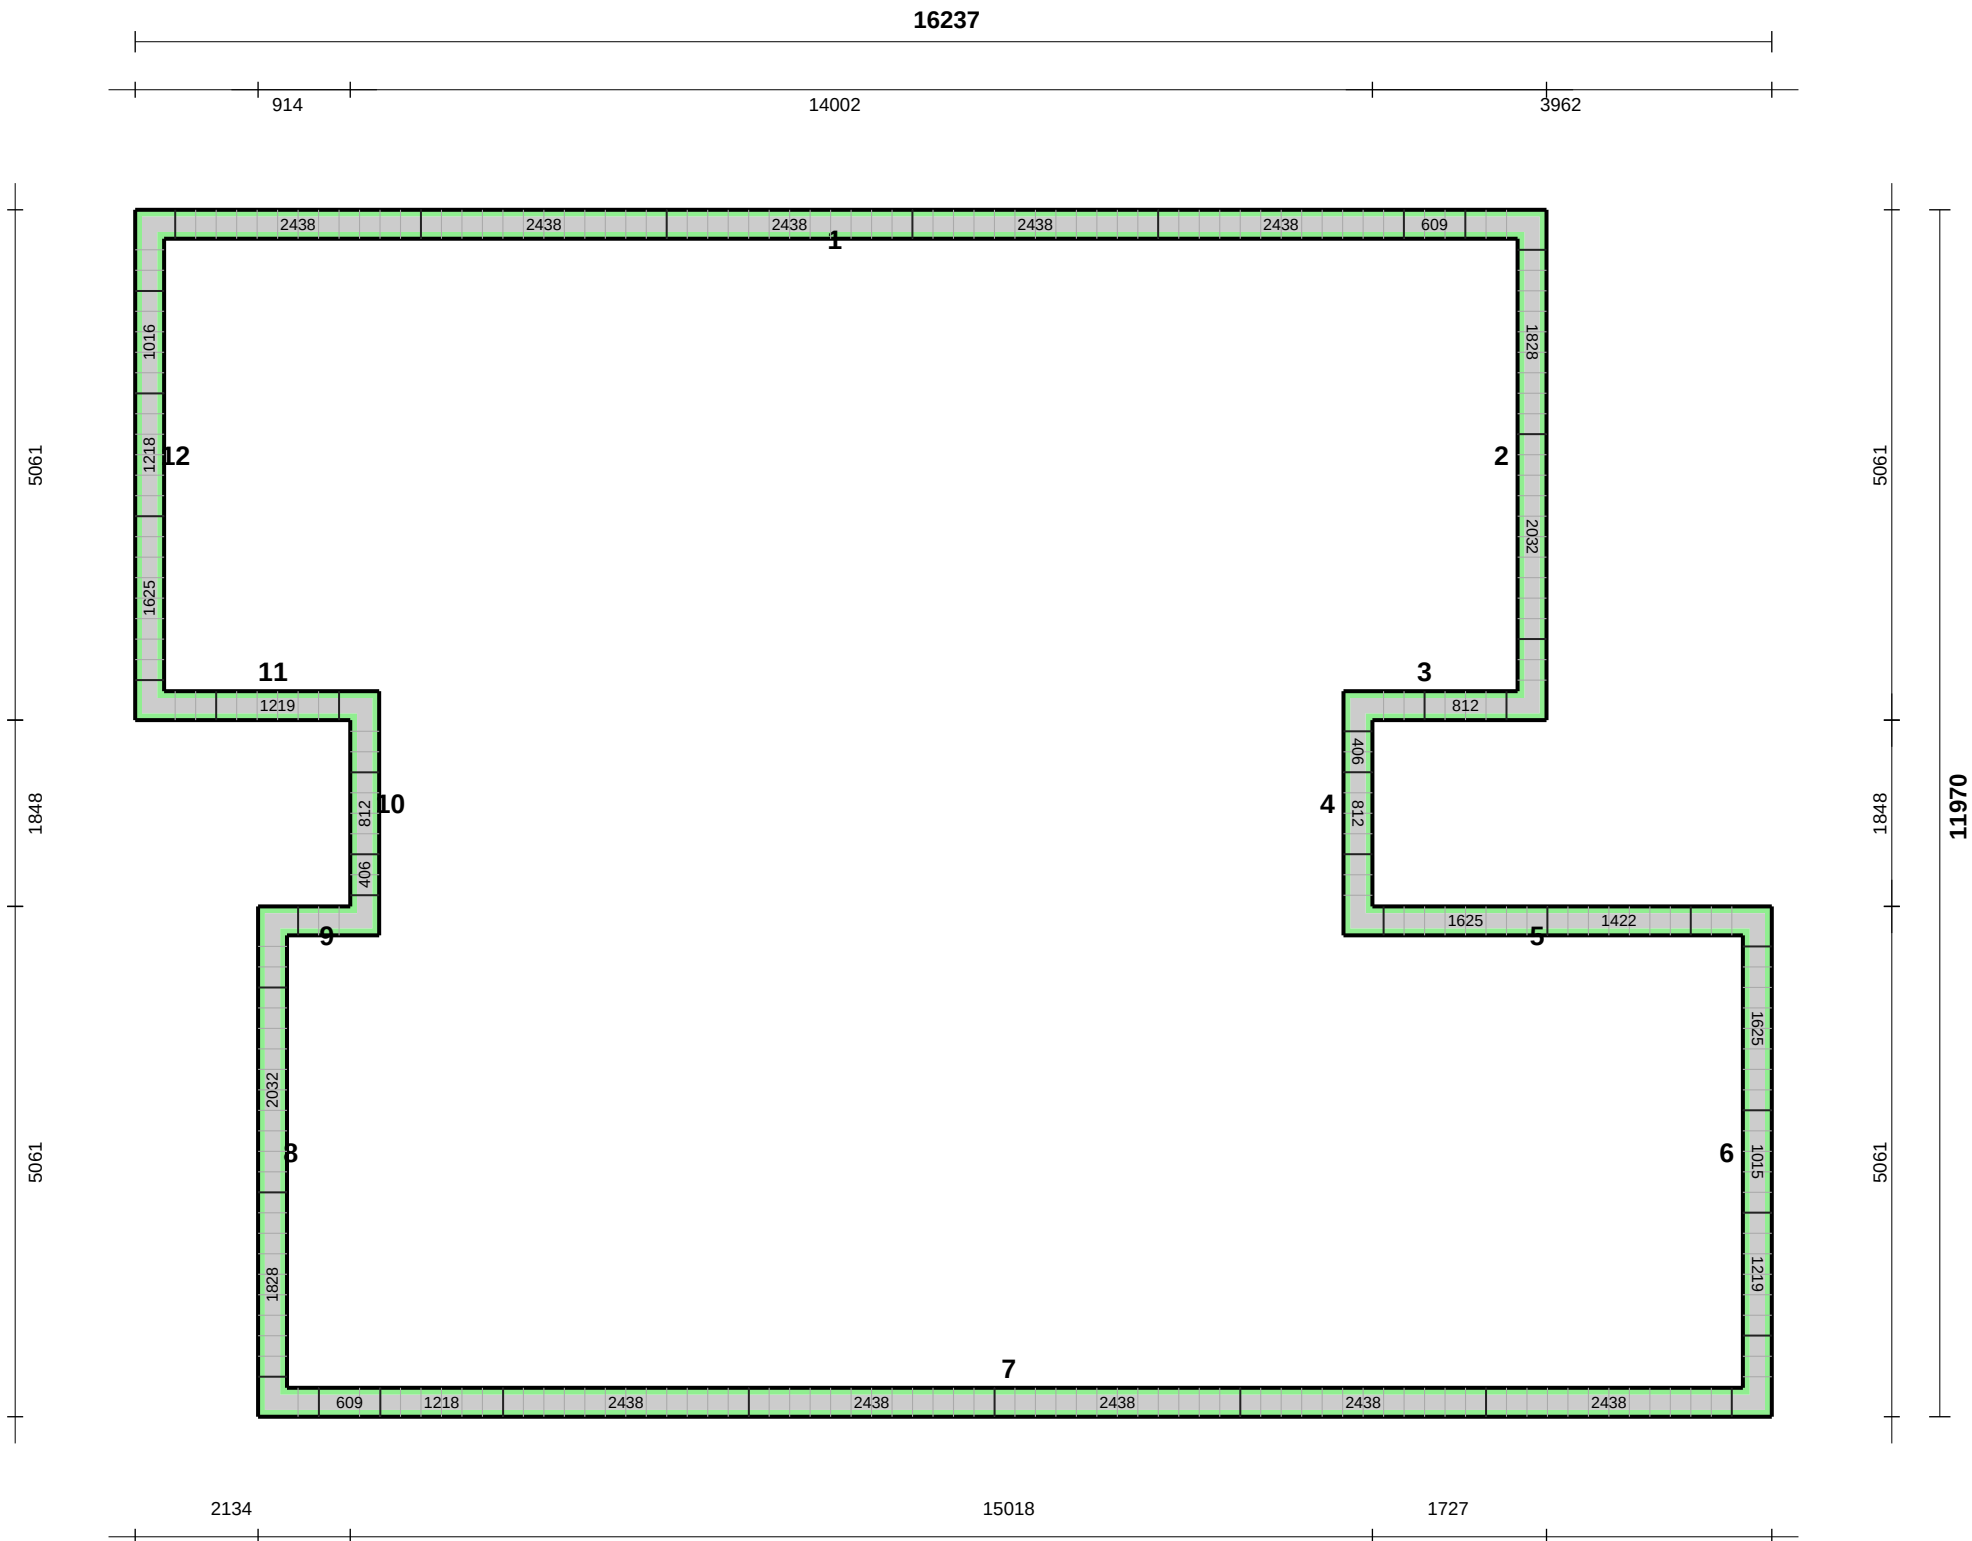

FOUNDATION PLAN - FIRST COURSE LAYOUT

Wall Schedule

Wall No.	Length	Start / (nd)	Area	Type	Openings
1	14002	3.00	42.01	Standard	0
2	5061	3.00	15.18	Standard	0
3	1727	3.00	5.18	Standard	0
4	1848	3.00	5.54	Standard	0
5	3962	3.00	11.89	Standard	0
6	5061	3.21	15.18	Standard	0
7	15018	3.00	45.05	Standard	0
8	5061	3.65	15.18	Standard	0

Project: Simple Rectangle


Client:

Course 1 Layout with Openings

Project:
Brand: Nudura | Core Width: 152mm | Units: metric

Plan View

Scale 1:50

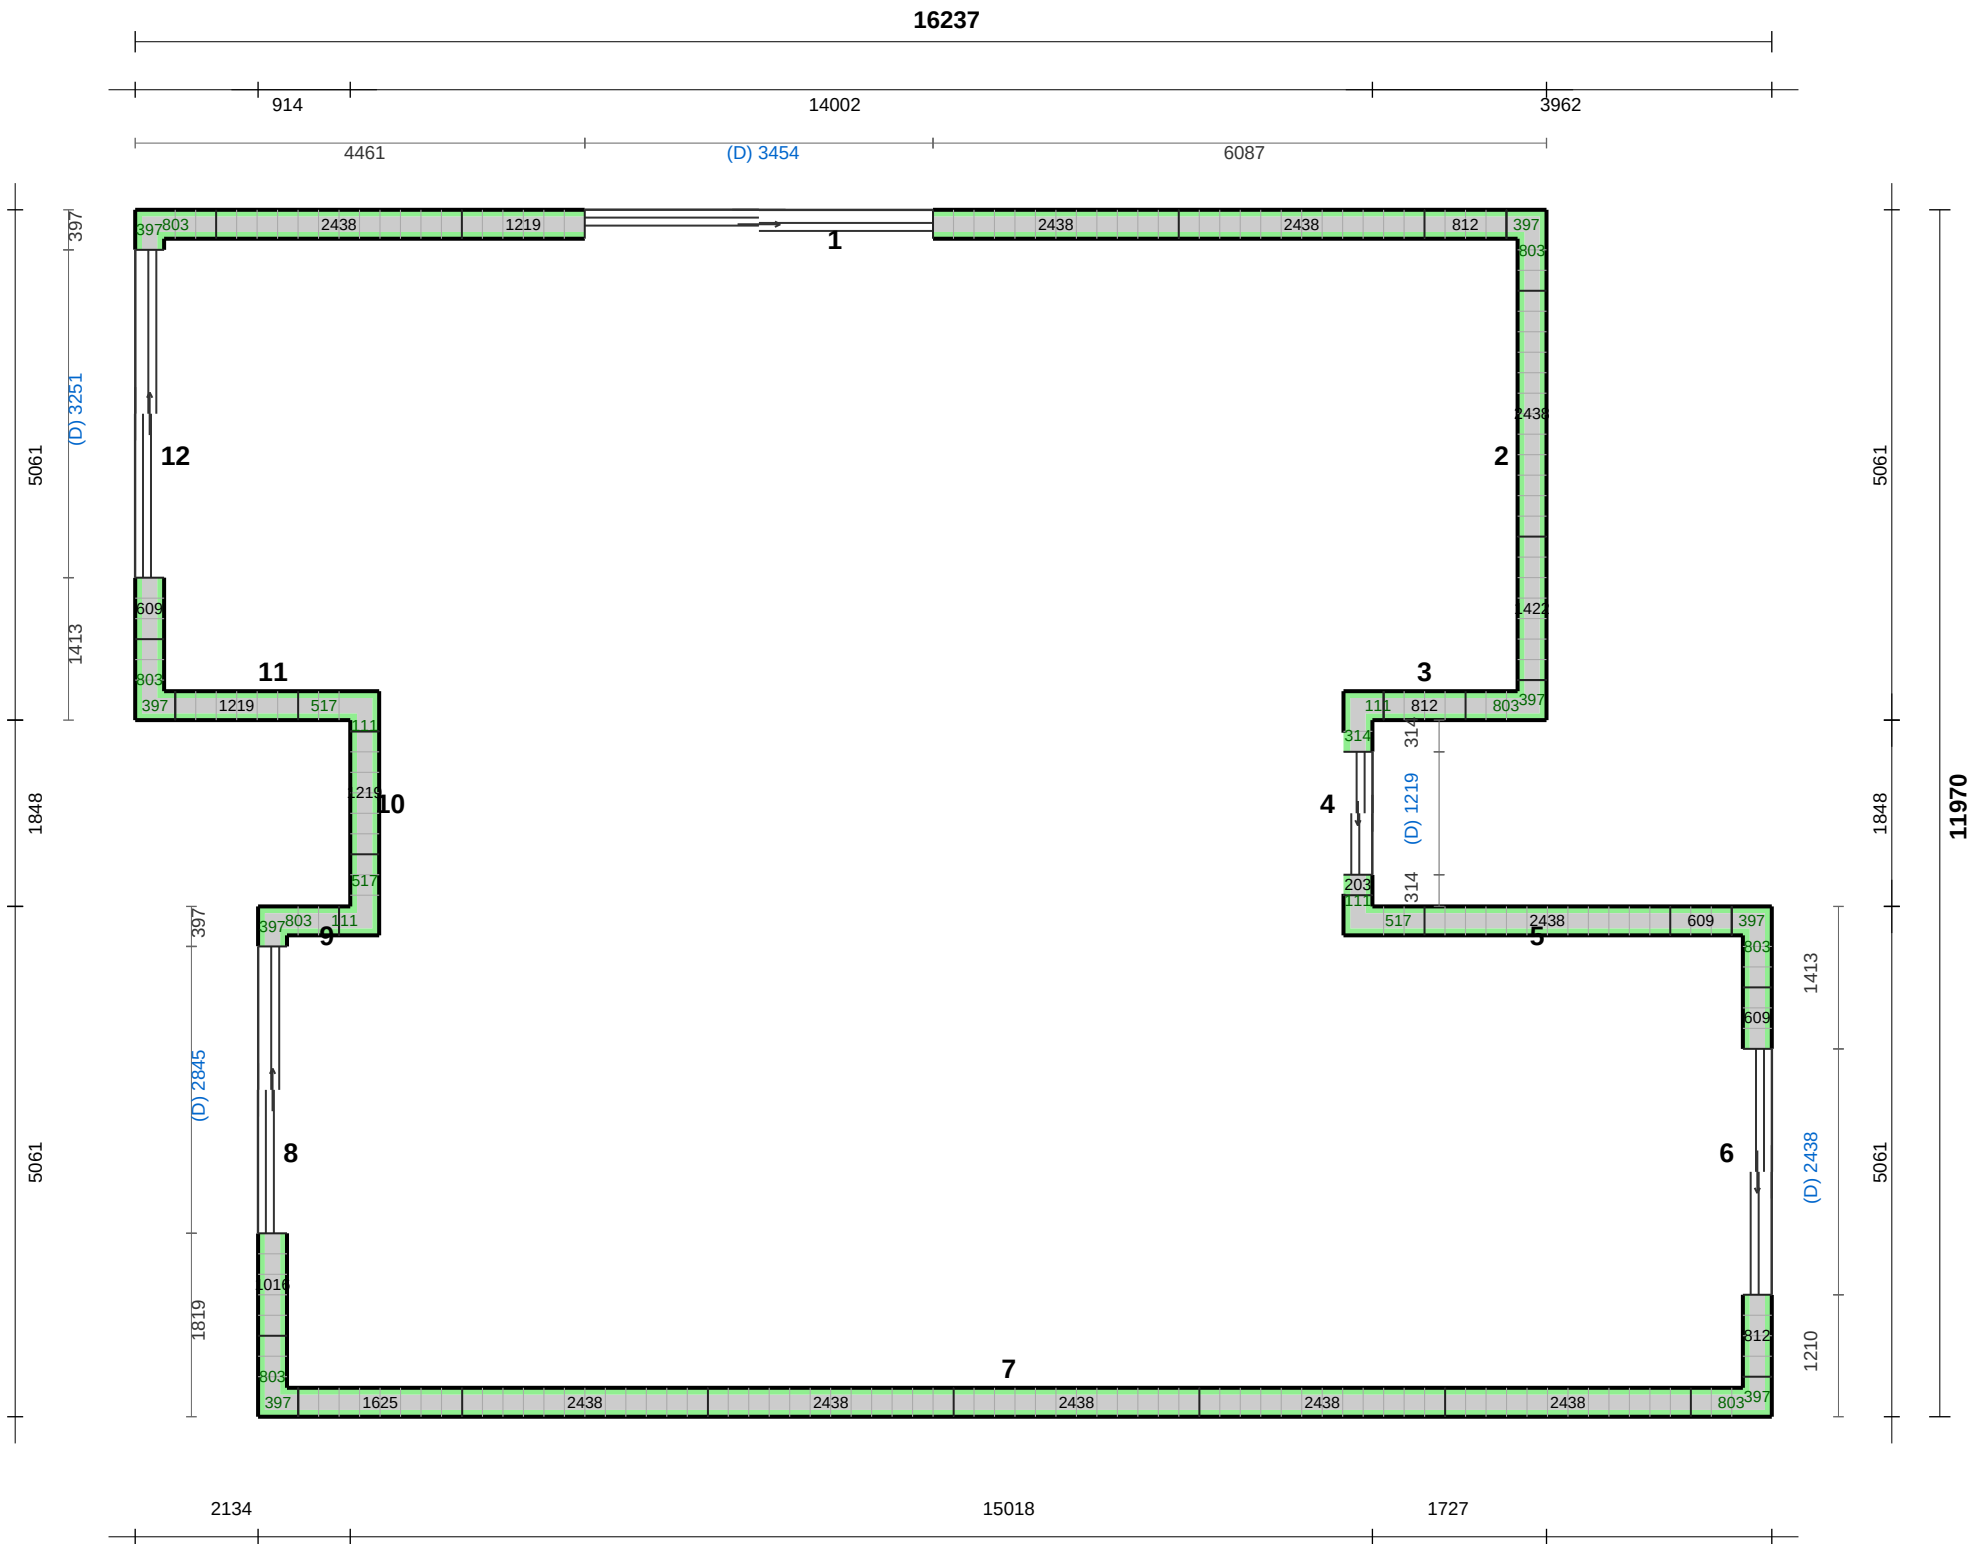

Wall Schedule


Wall No.	Length	Start / (nd)	Area	Type	Openings
1	14002	3.00	42.01	Standard	1
2	5061	3.00	15.18	Standard	0
3	1727	3.00	5.18	Standard	0
4	1848	3.00	5.54	Standard	1
5	3962	3.00	11.89	Standard	0
6	5061	3.21	15.18	Standard	1
7	15018	3.00	45.05	Standard	0
8	5061	3.65	15.18	Standard	1

Course 2 Layout

Project:
Brand: Nudura | Core Width: 152mm | Units: metric

Plan View

Scale 1:50

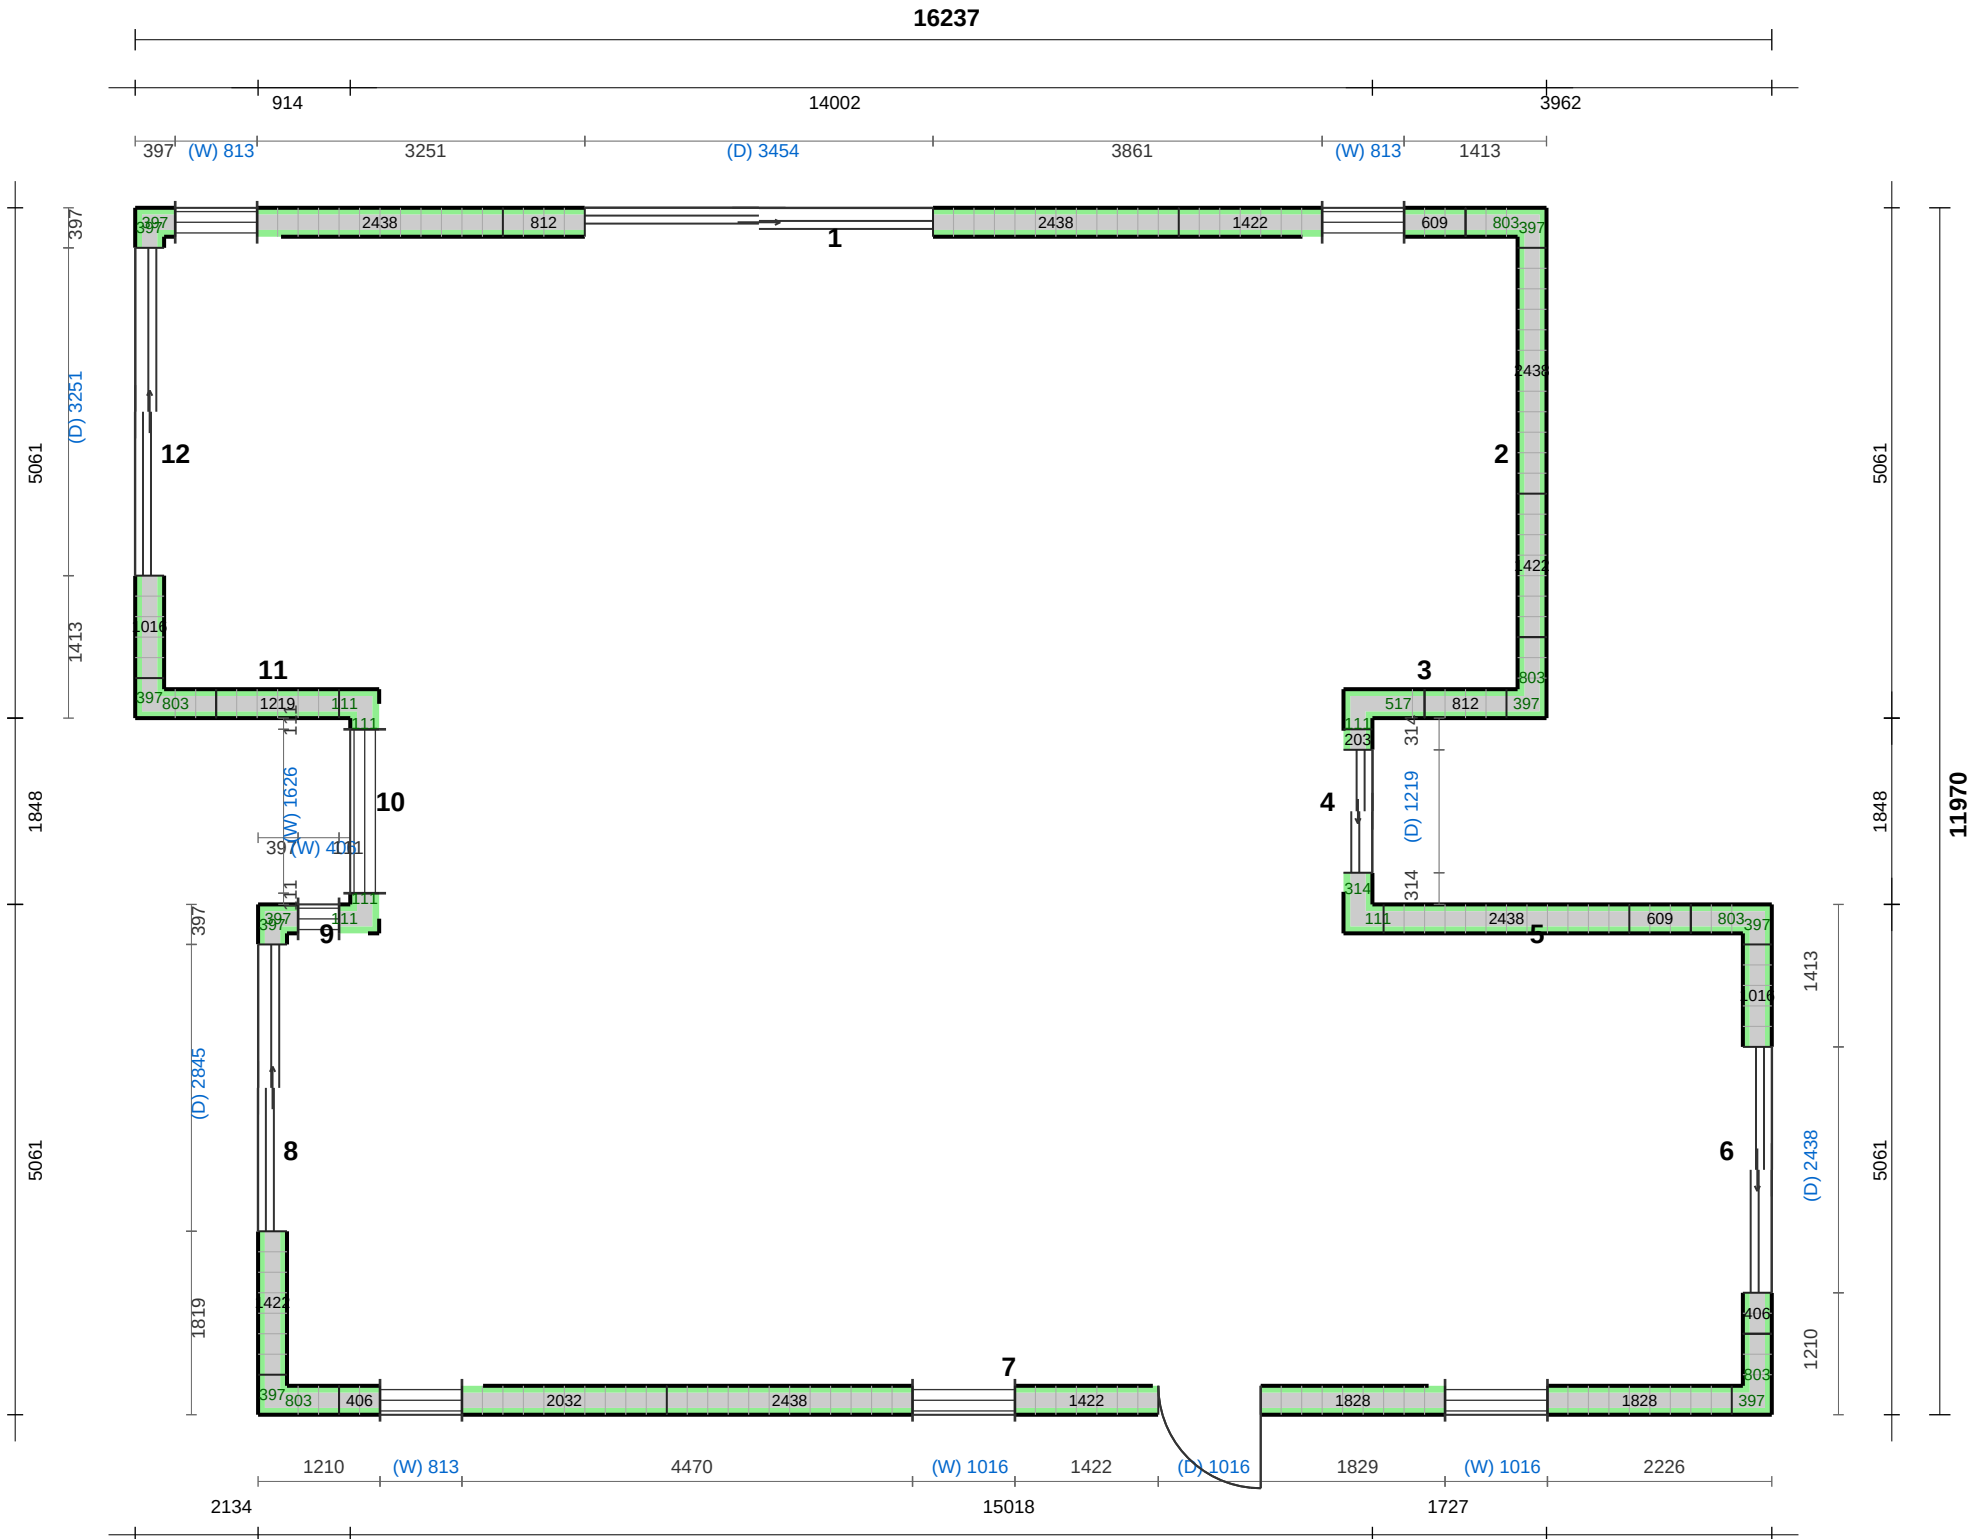

Wall Schedule

Wall No.	Length	Start / (nd)	Area	Type	Openings
1	14002	3.00	42.01	Standard	3
2	5061	3.00	15.18	Standard	0
3	1727	3.00	5.18	Standard	0
4	1848	3.00	5.54	Standard	1
5	3962	3.00	11.89	Standard	0
6	5061	3.21	15.18	Standard	1
7	15018	3.00	45.05	Standard	4
8	5061	3.65	15.18	Standard	1

Project: Simple Rectangle


Client:

Course 3 Layout

Project:
Brand: Nudura | Core Width: 152mm | Units: metric

Plan View

Scale 1:50

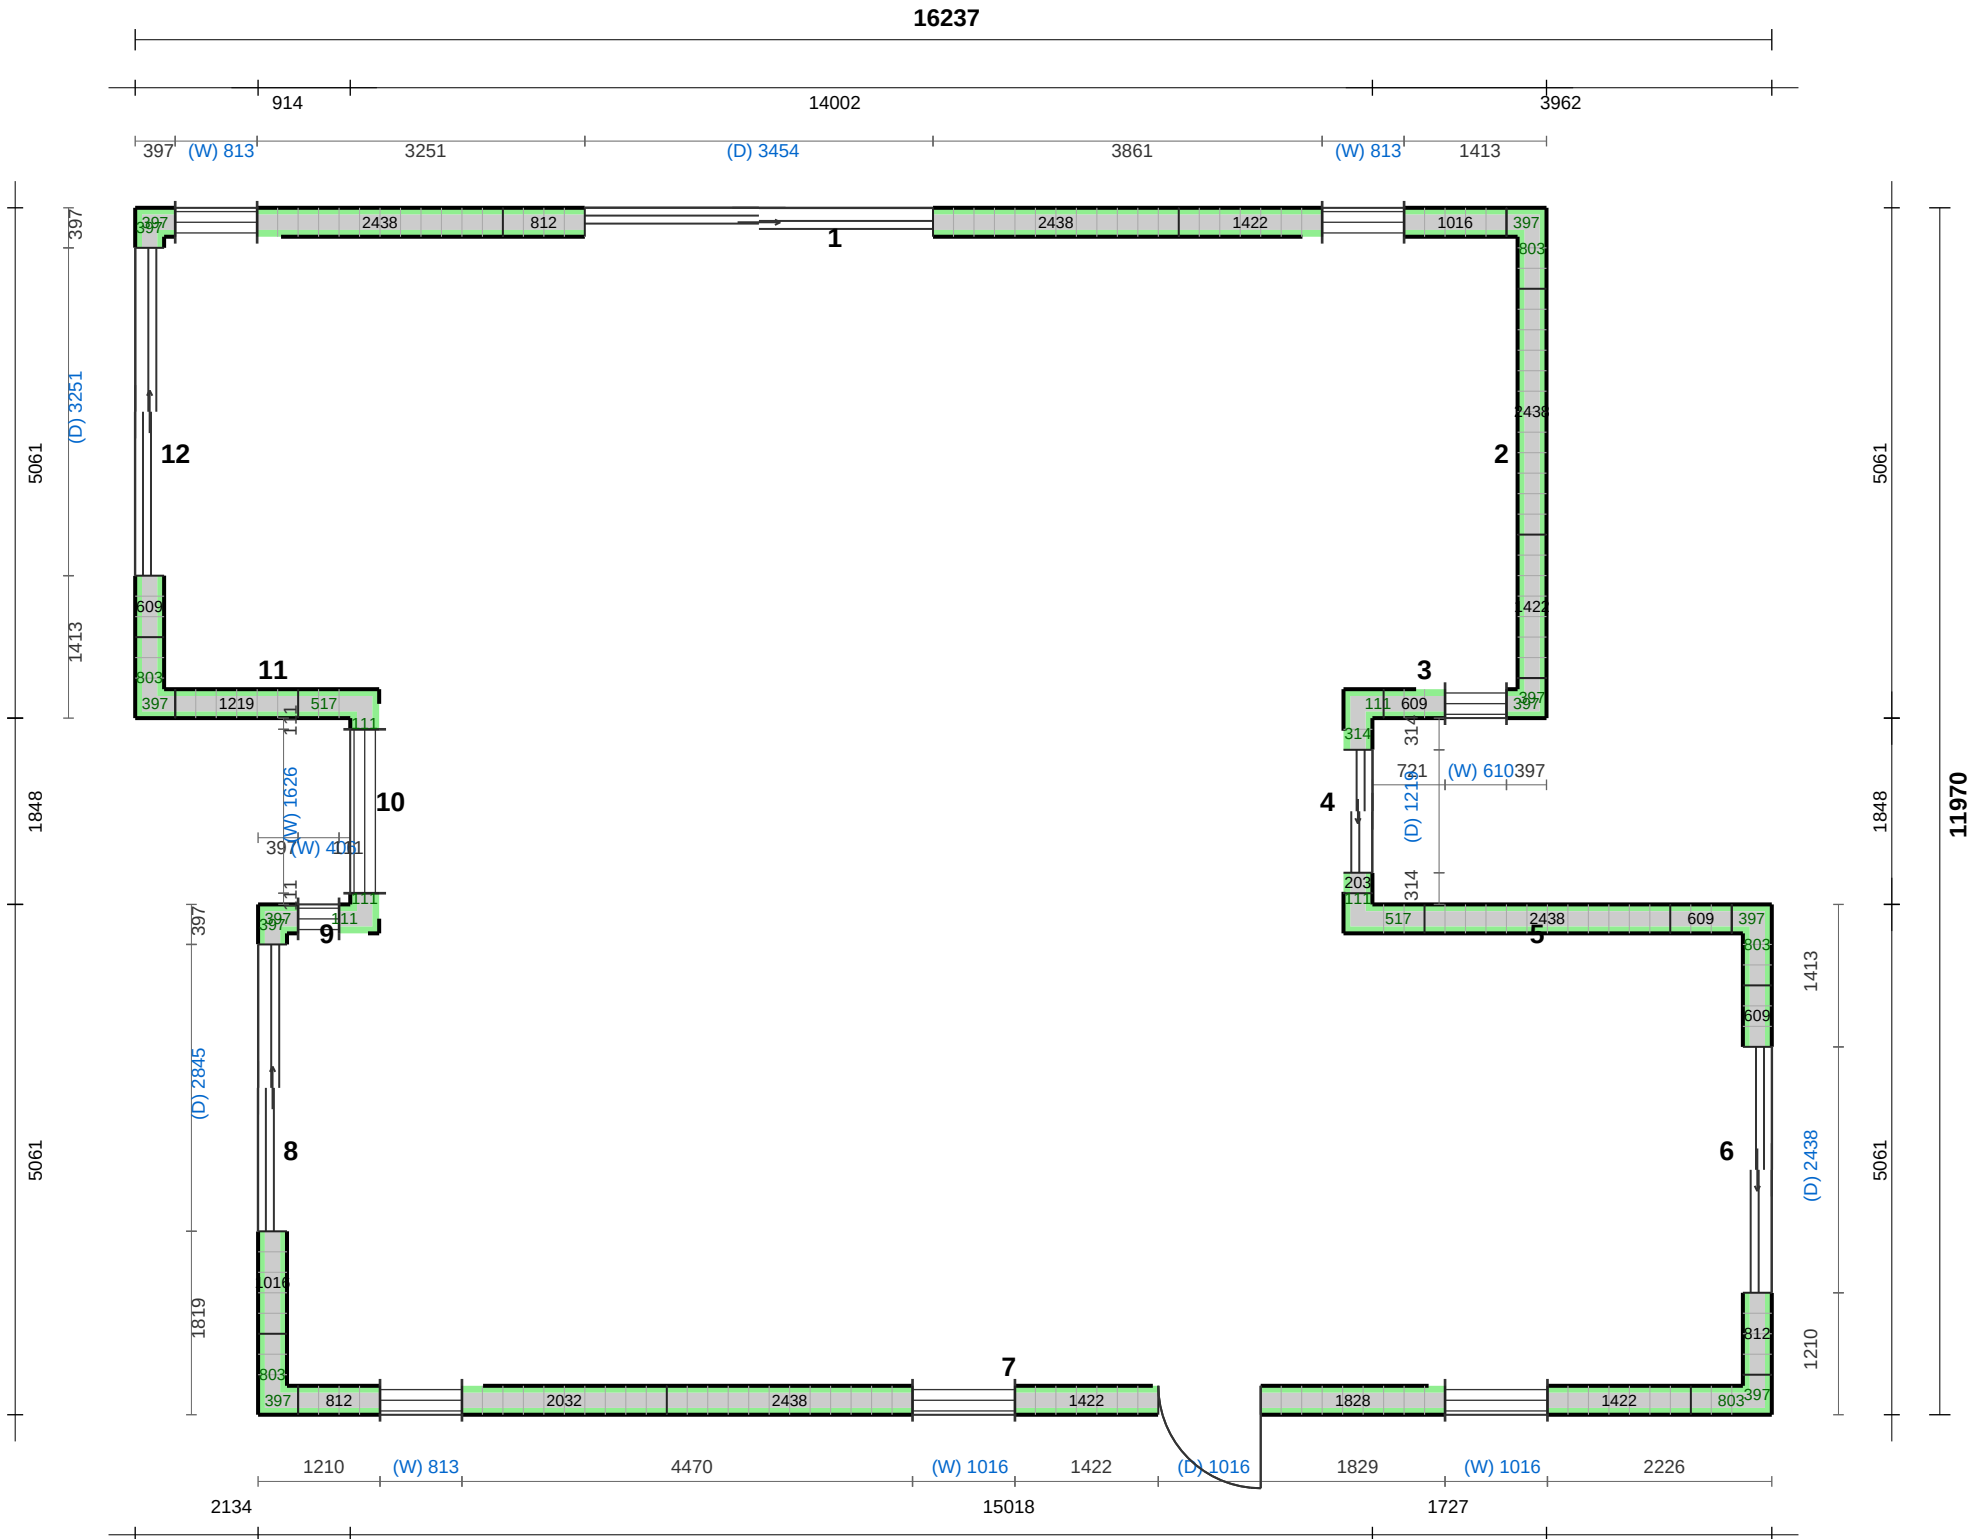

Wall Schedule


Wall No.	Length	Start / (nd)	Area	Type	Openings
1	14002	3.00	42.01	Standard	3
2	5061	3.00	15.18	Standard	0
3	1727	3.00	5.18	Standard	1
4	1848	3.00	5.54	Standard	1
5	3962	3.00	11.89	Standard	0
6	5061	3.21	15.18	Standard	1
7	15018	3.00	45.05	Standard	4
8	5061	3.65	15.18	Standard	1

Course 4 Layout

Project:
Brand: Nudura | Core Width: 152mm | Units: metric

Plan View

Scale 1:50

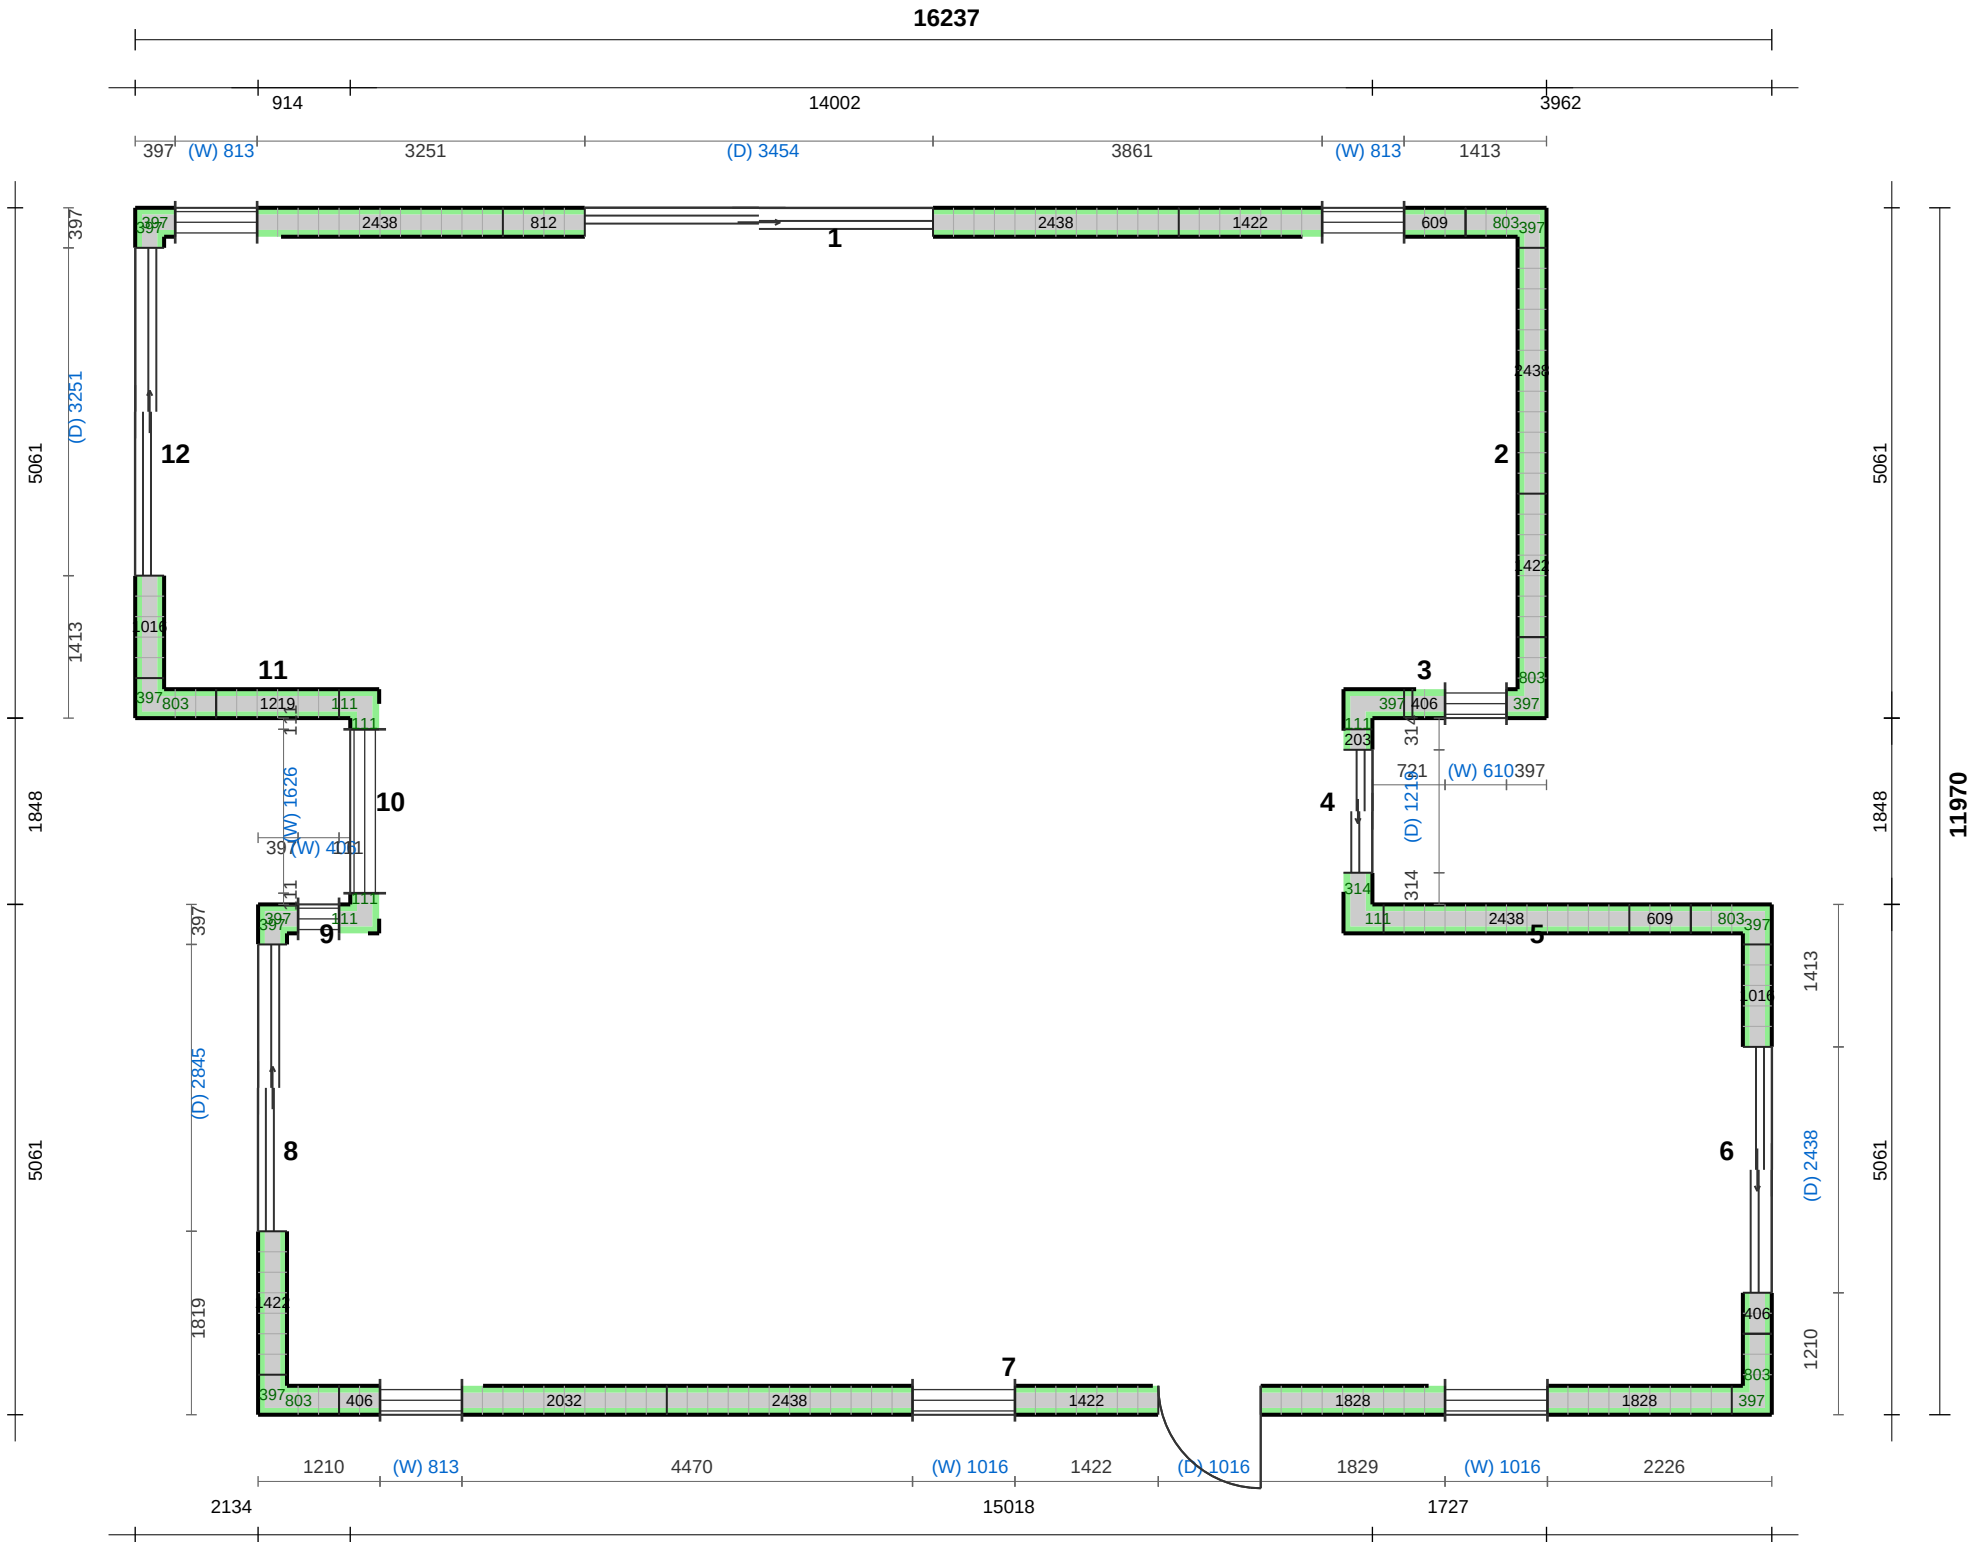

Wall Schedule


Wall No.	Length	Start / (nd)	Area	Type	Openings
1	14002	3.00	42.01	Standard	3
2	5061	3.00	15.18	Standard	0
3	1727	3.00	5.18	Standard	1
4	1848	3.00	5.54	Standard	1
5	3962	3.00	11.89	Standard	0
6	5061	3.21	15.18	Standard	1
7	15018	3.00	45.05	Standard	4
8	5061	3.65	15.18	Standard	1

Course 5 Layout

Project:
Brand: Nudura | Core Width: 152mm | Units: metric

Plan View

Scale 1:50

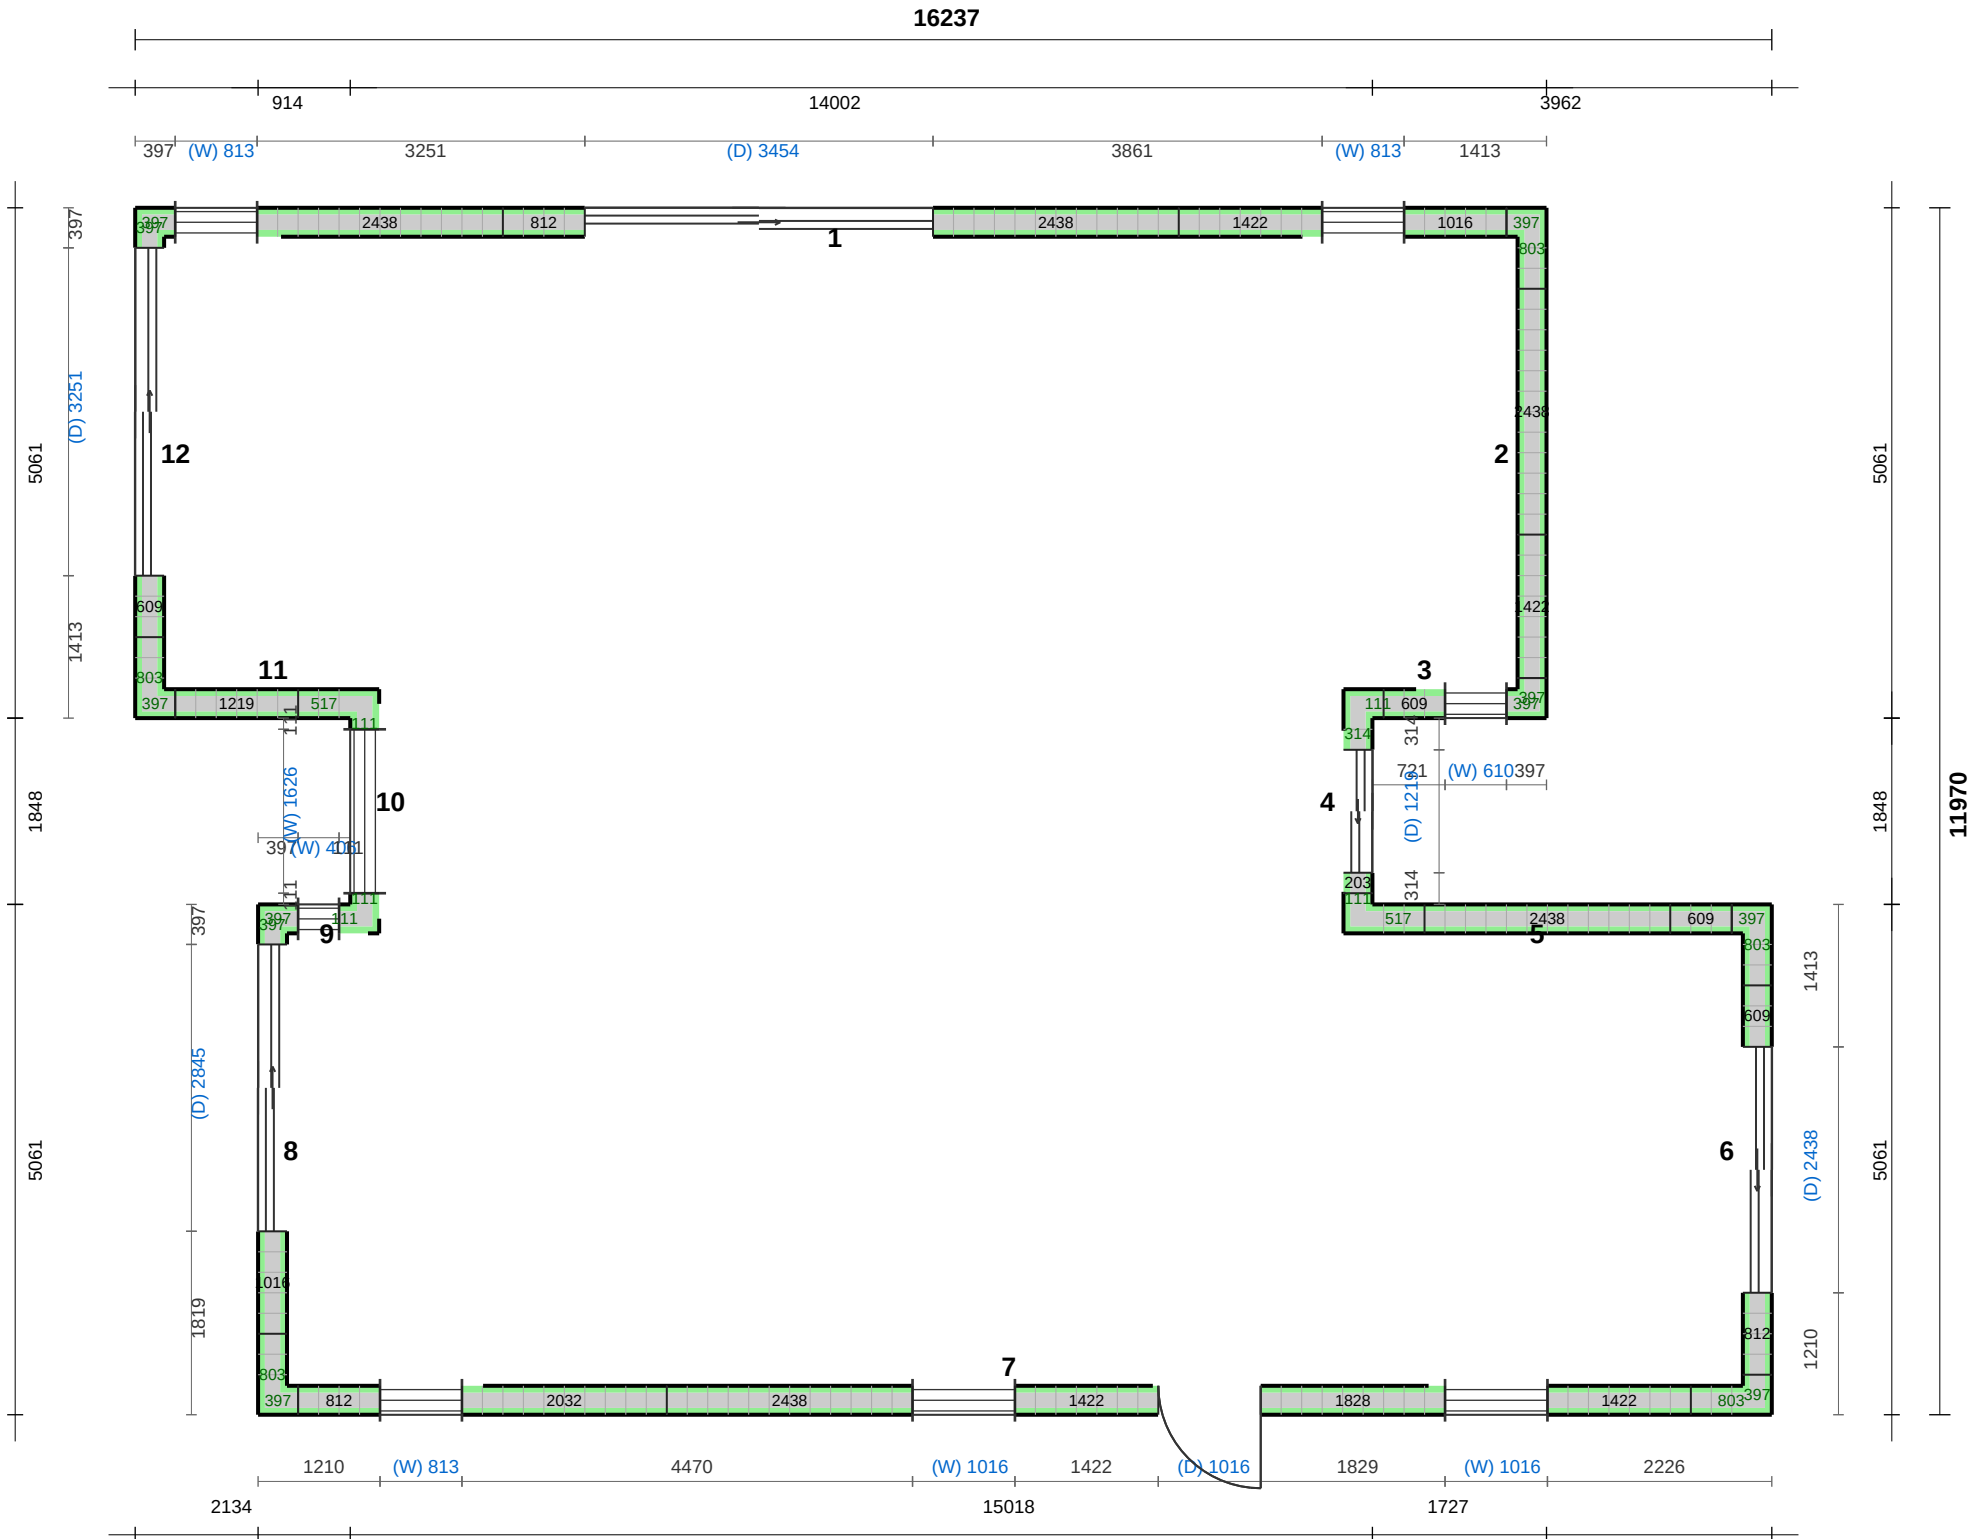

Wall Schedule


Wall No.	Length	Start / (nd)	Area	Type	Openings
1	14002	3.00	42.01	Standard	3
2	5061	3.00	15.18	Standard	0
3	1727	3.00	5.18	Standard	1
4	1848	3.00	5.54	Standard	1
5	3962	3.00	11.89	Standard	0
6	5061	3.21	15.18	Standard	1
7	15018	3.00	45.05	Standard	4
8	5061	3.65	15.18	Standard	1

Course 6 Layout

Project:
Brand: Nudura | Core Width: 152mm | Units: metric

Plan View

Scale 1:50

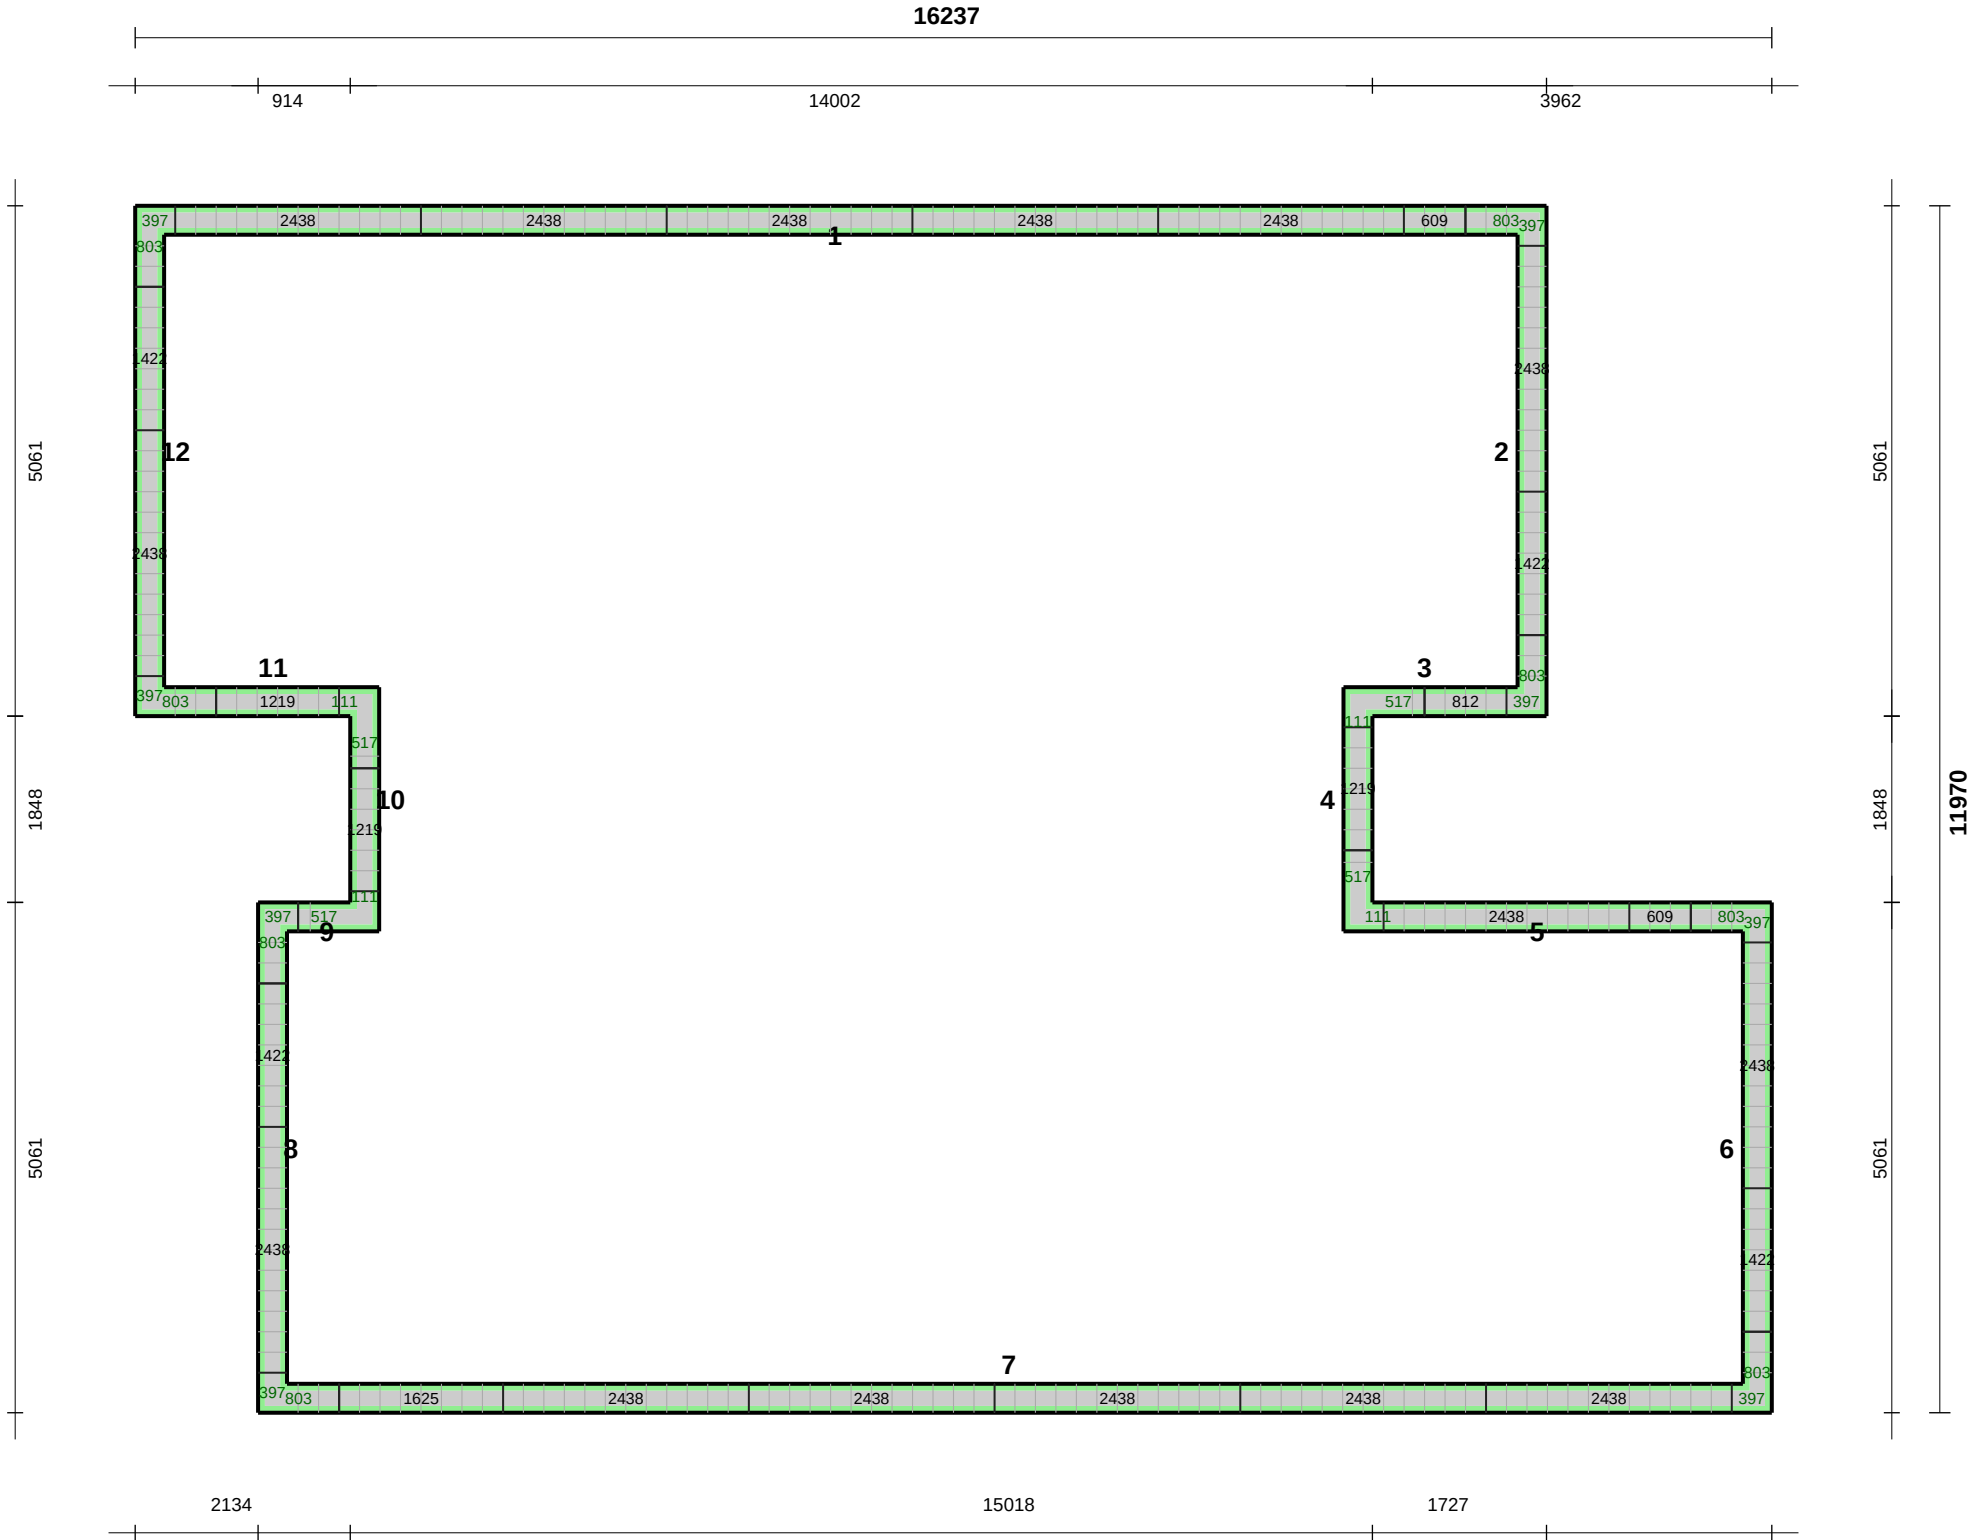

Wall Schedule


Wall No.	Length	Start / (nd)	Area	Type	Openings
1	14002	3.00	42.01	Standard	0
2	5061	3.00	15.18	Standard	0
3	1727	3.00	5.18	Standard	0
4	1848	3.00	5.54	Standard	0
5	3962	3.00	11.89	Standard	0
6	5061	3.21	15.18	Standard	0
7	15018	3.00	45.05	Standard	0
8	5061	3.65	15.18	Standard	0

Course 7 Layout (Half Course)

Project:
Brand: Nudura | Core Width: 152mm | Units: metric

Plan View

Scale 1:50

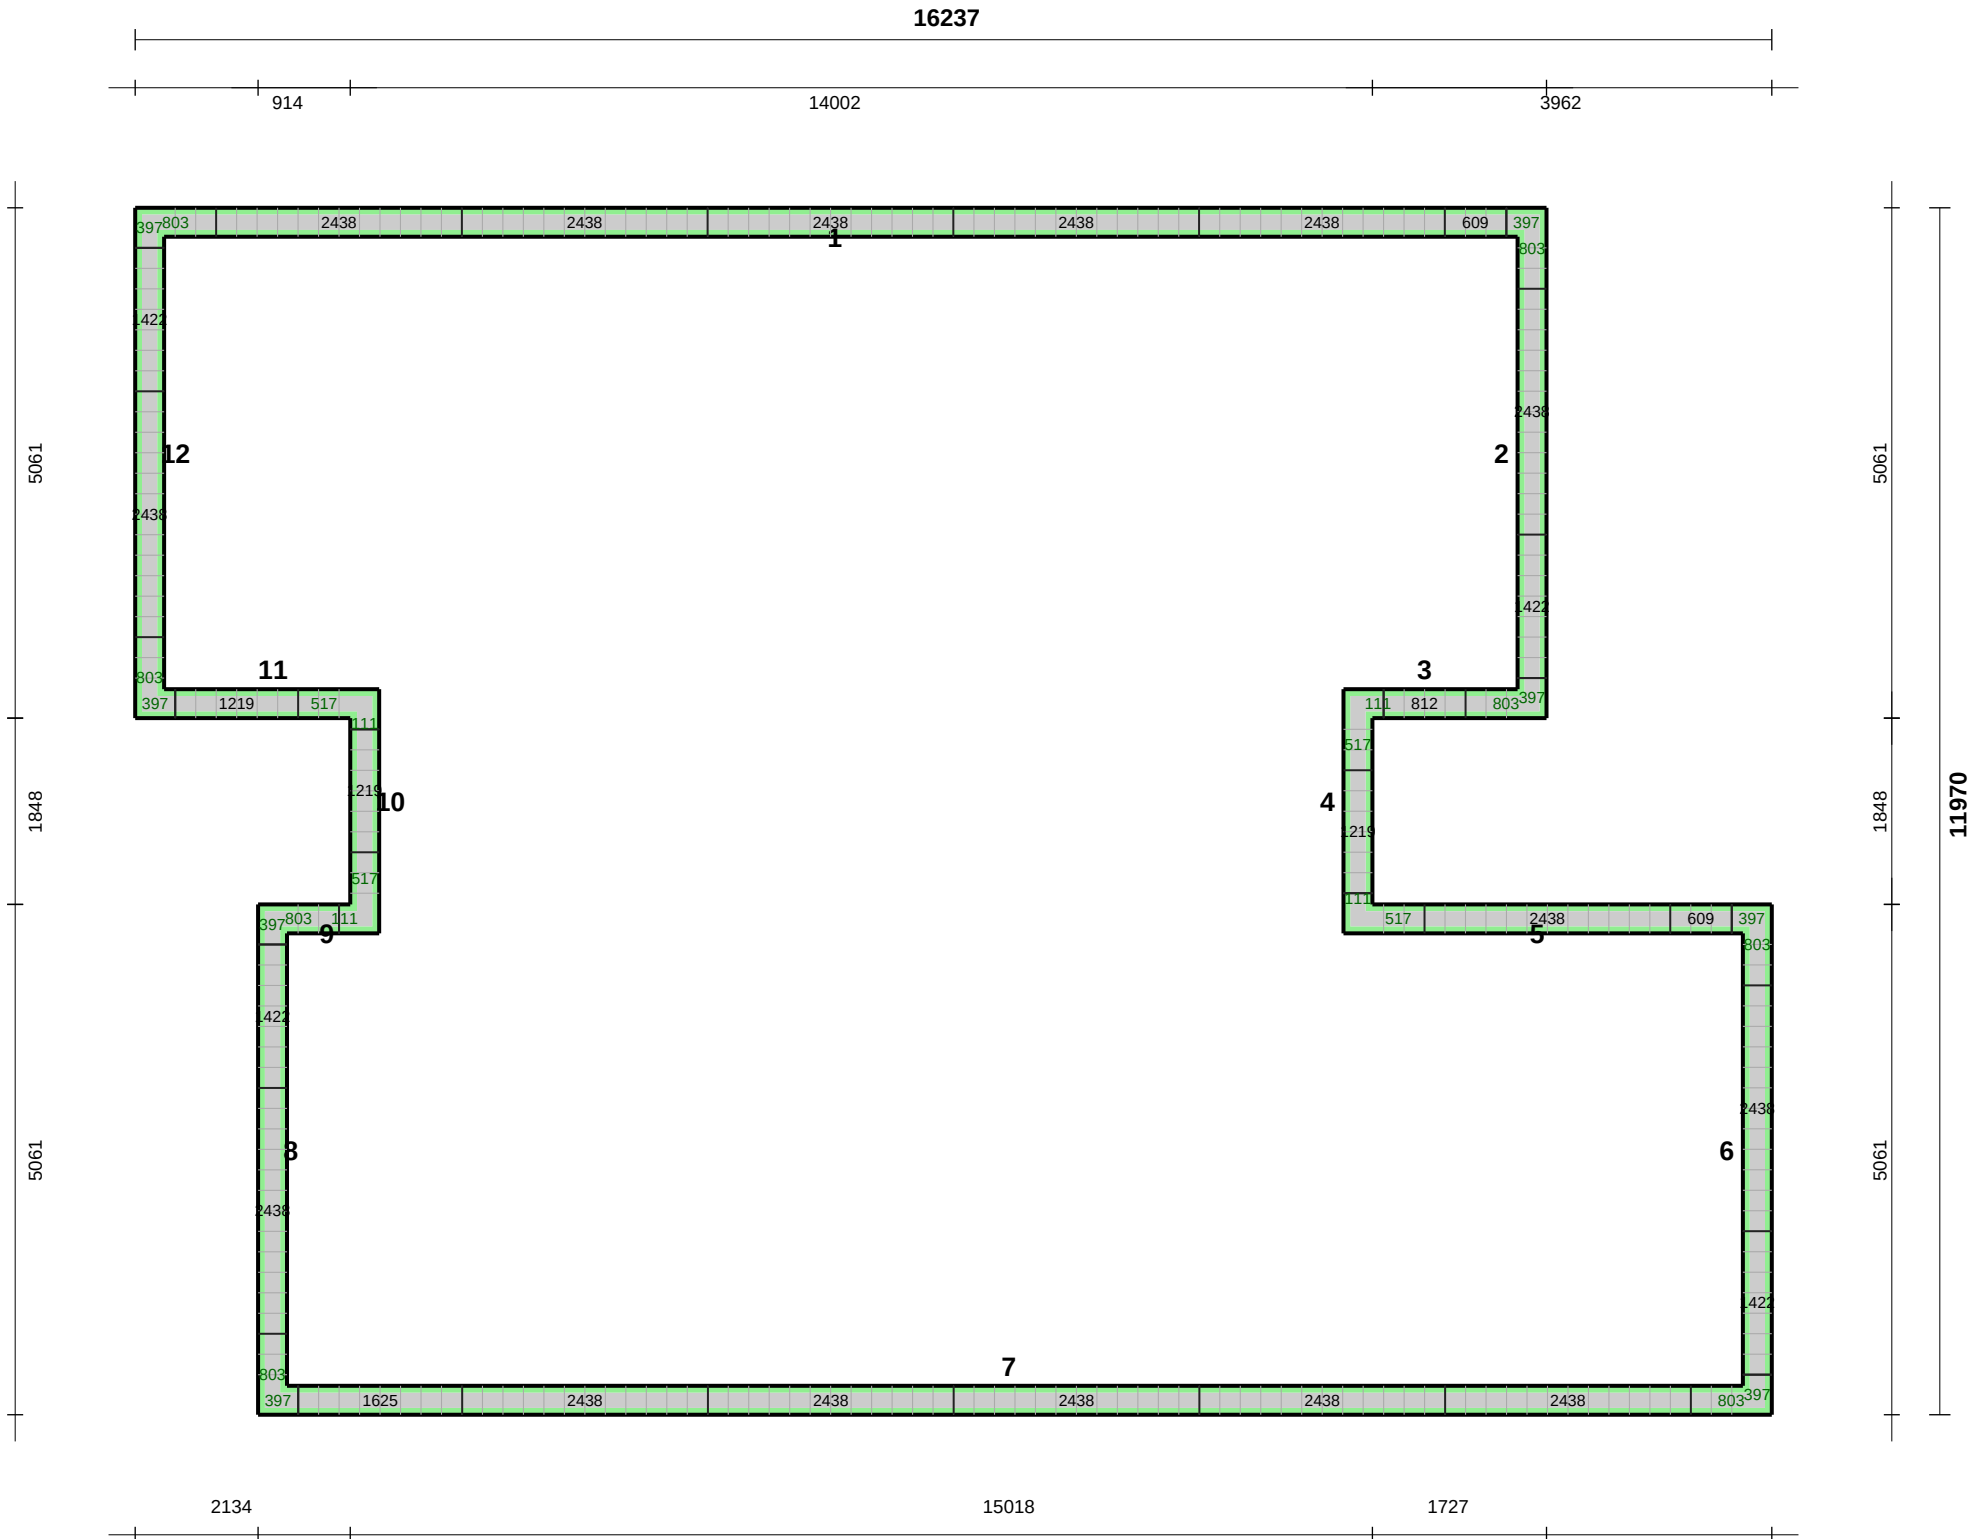

Wall Schedule

Wall No.	Length	Start / (nd)	Area	Type	Openings
1	14002	3.00	42.01	Standard	0
2	5061	3.00	15.18	Standard	0
3	1727	3.00	5.18	Standard	0
4	1848	3.00	5.54	Standard	0
5	3962	3.00	11.89	Standard	0
6	5061	3.21	15.18	Standard	0
7	15018	3.00	45.05	Standard	0
8	5061	3.65	15.18	Standard	0